


Impact sound insulation - on wooden ceiling  
**REGUPOL comfort 12, REGUPOL comfort S1**  
 under prefab screed

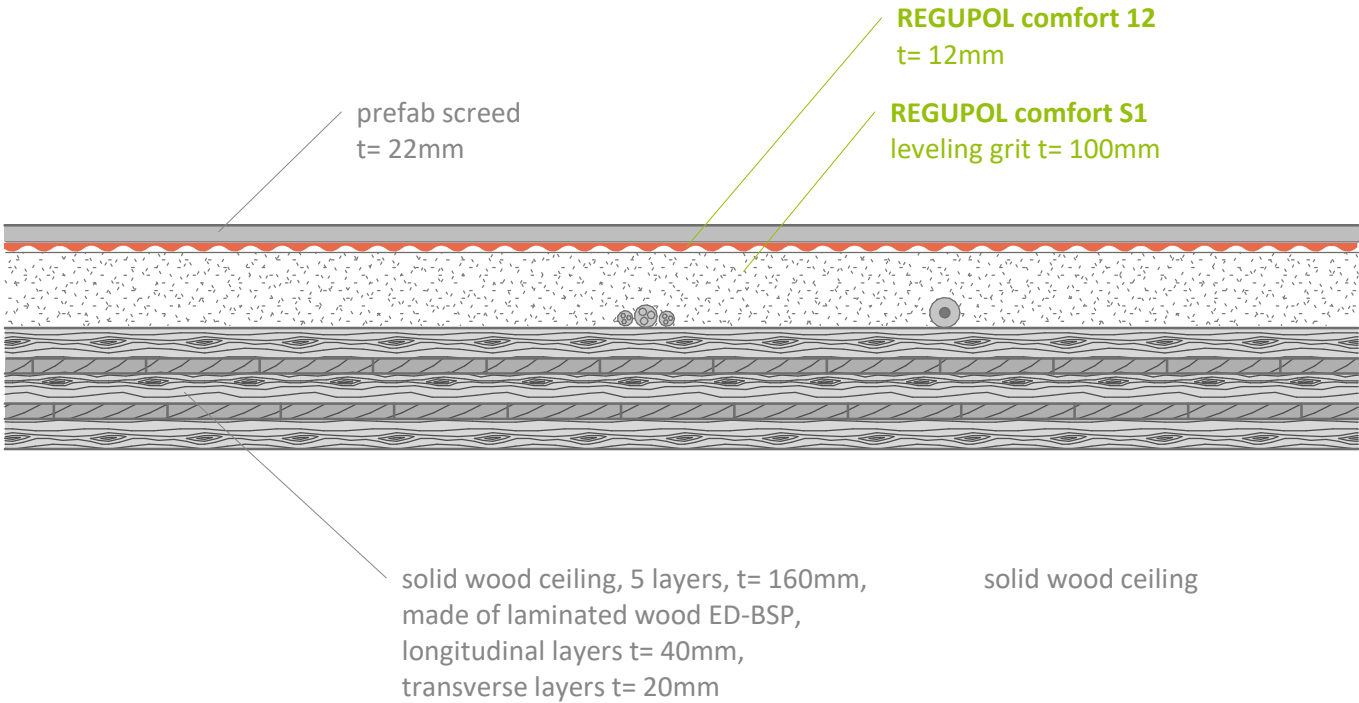

**Contact**

**REGUPOL BSW GmbH**  
 Am Hilgenacker 24  
 57319 Bad Berleburg  
 GERMANY  
 www.regupol.com

**Notes**

Adjacent trades are only shown schematically and in parts. The applicability and other conditions or constraints need to be checked by the customer or user on their own responsibility. The technical data sheets, installation instructions and local conditions need to be considered.

**Project:**

---  
 Project-No.: ---  
 Detail: VSCHW-11-10-EN  
 Drawn by: P. Klein, Projektwerk GmbH  
 Date: 02.09.2020  
 Scale: 1 : 10